


15'-0"

30'-0"

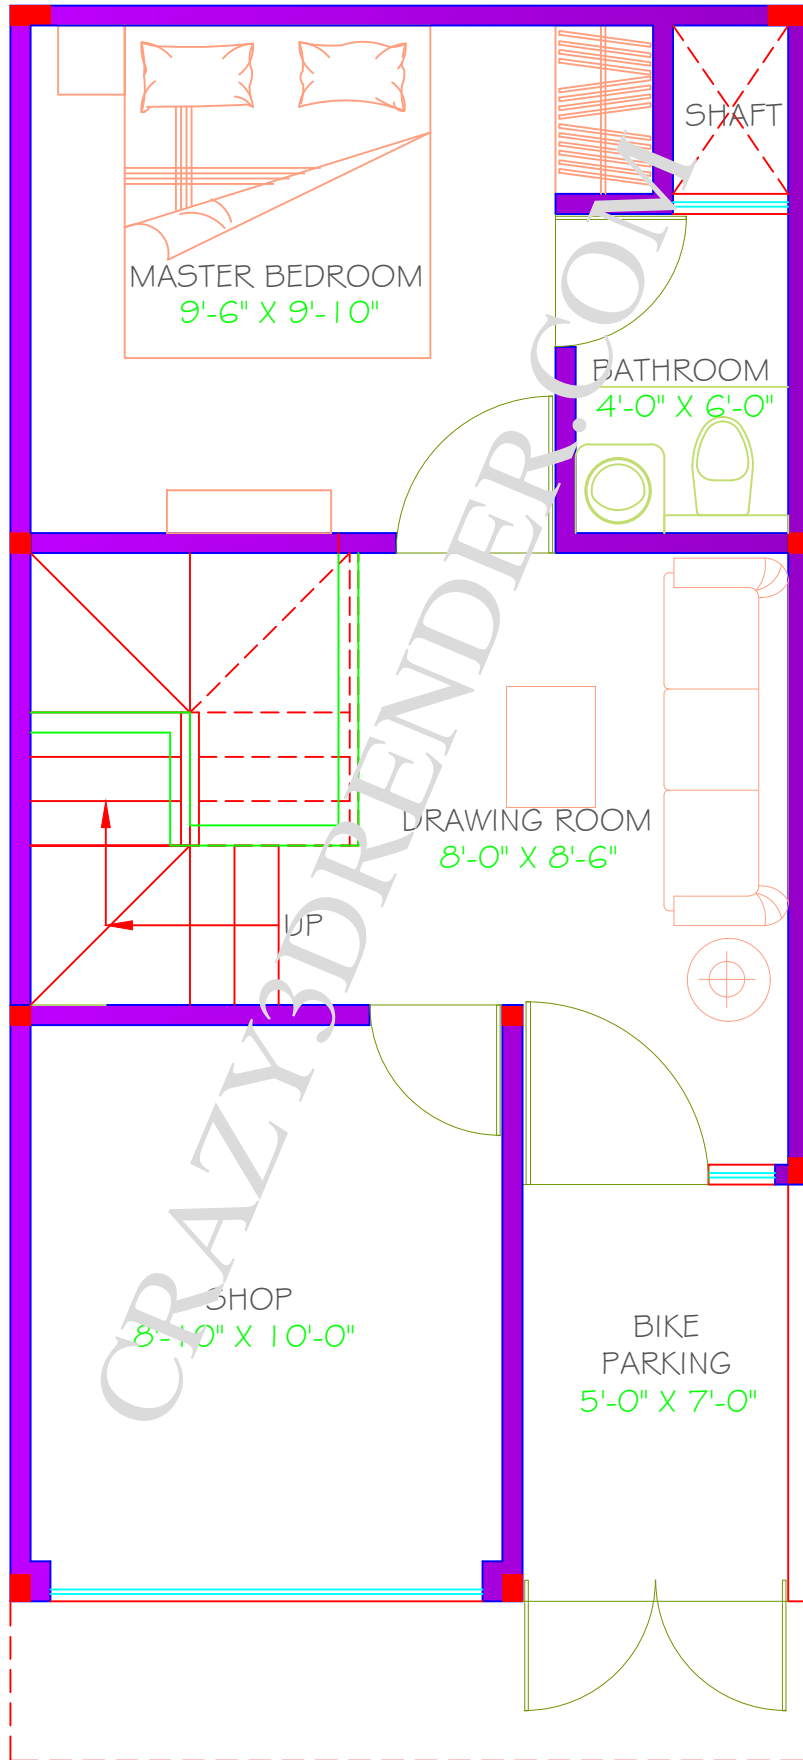

PROJECT:-

RAJASTHAN

DRAWING TITLE:

GROUND FLOOR PLAN

| | | |
|----------|--|--------------|
| Designed | | Eng.Chk. |
| Drawn by | | Coordination |
| Date | | Approved |
| DRG NO | | CAD file |