



18'-0"

30'-0"

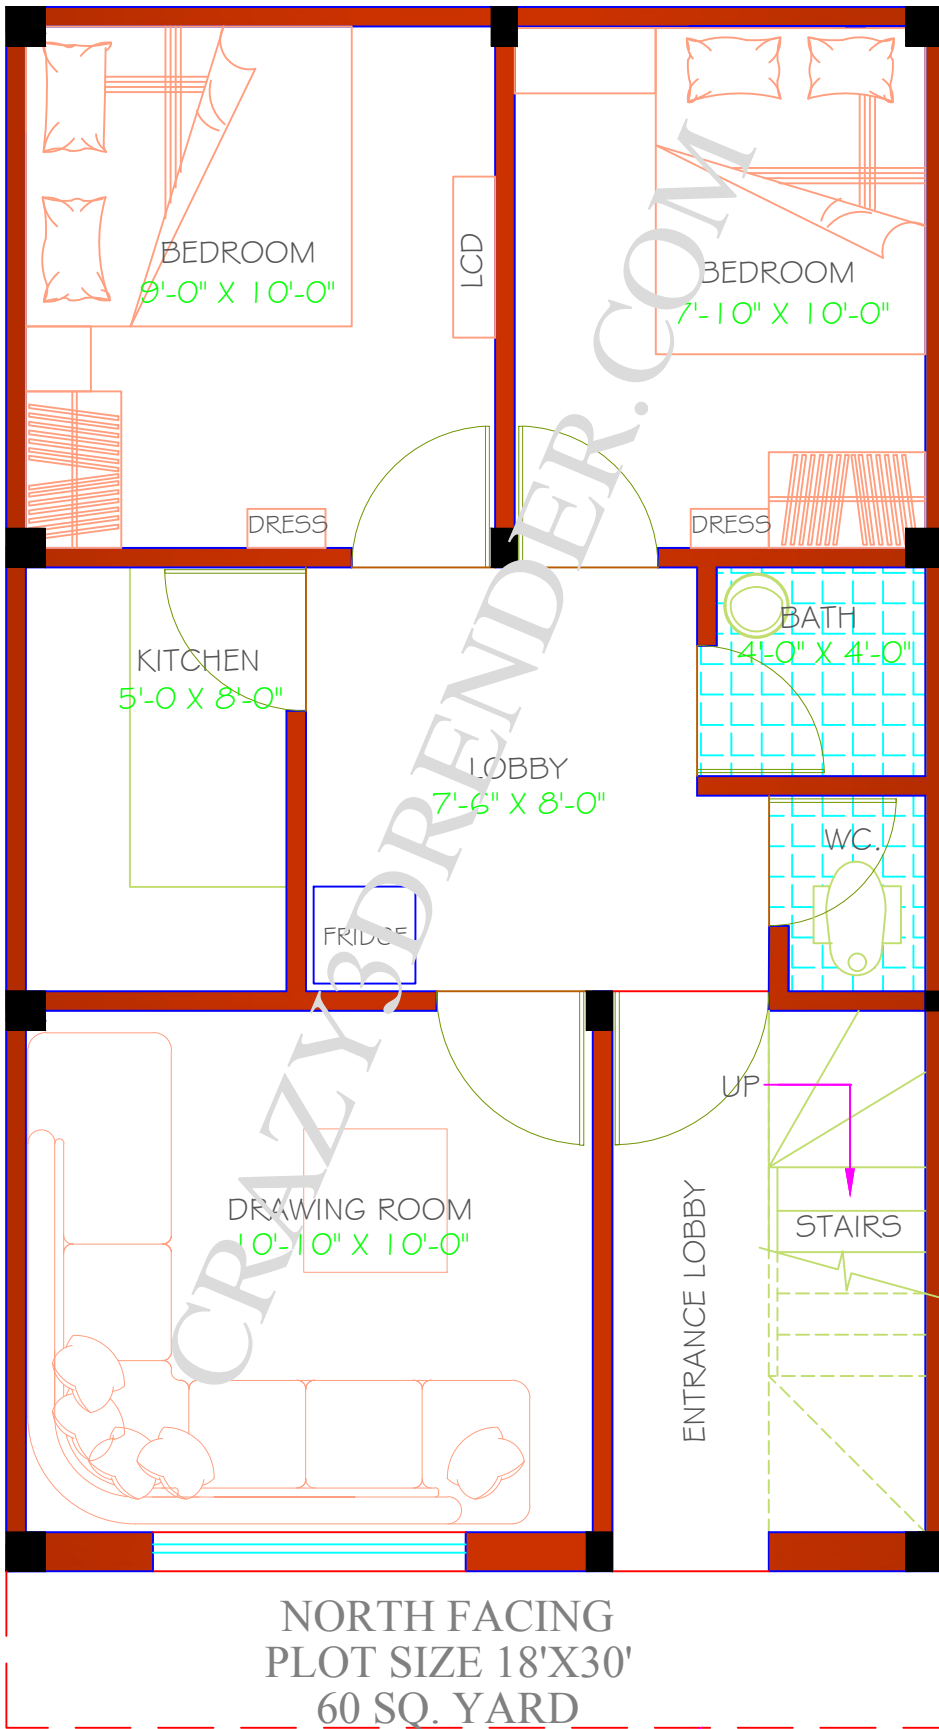

NORTH FACING  
PLOT SIZE 18'X30'  
60 SQ. YARD

3' WIDE BALCONY ABOVE

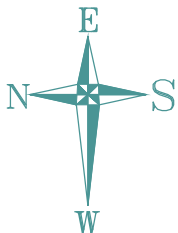

PROJECT:-

DELHI

DRAWING TITLE:

**GROUND FLOOR PLAN**

Designed	<b>CRAZY3DRENDER</b>	Eng. Chk.
Drawn by		Coordination
Date		Approved
DRG NO		CAD file