

EAST OTHER PROPERTIES


18'-0"

NORTH OTHER PROPERTIES

30'-0"

4'-0"

SOUTH OTHER PROPERTIES

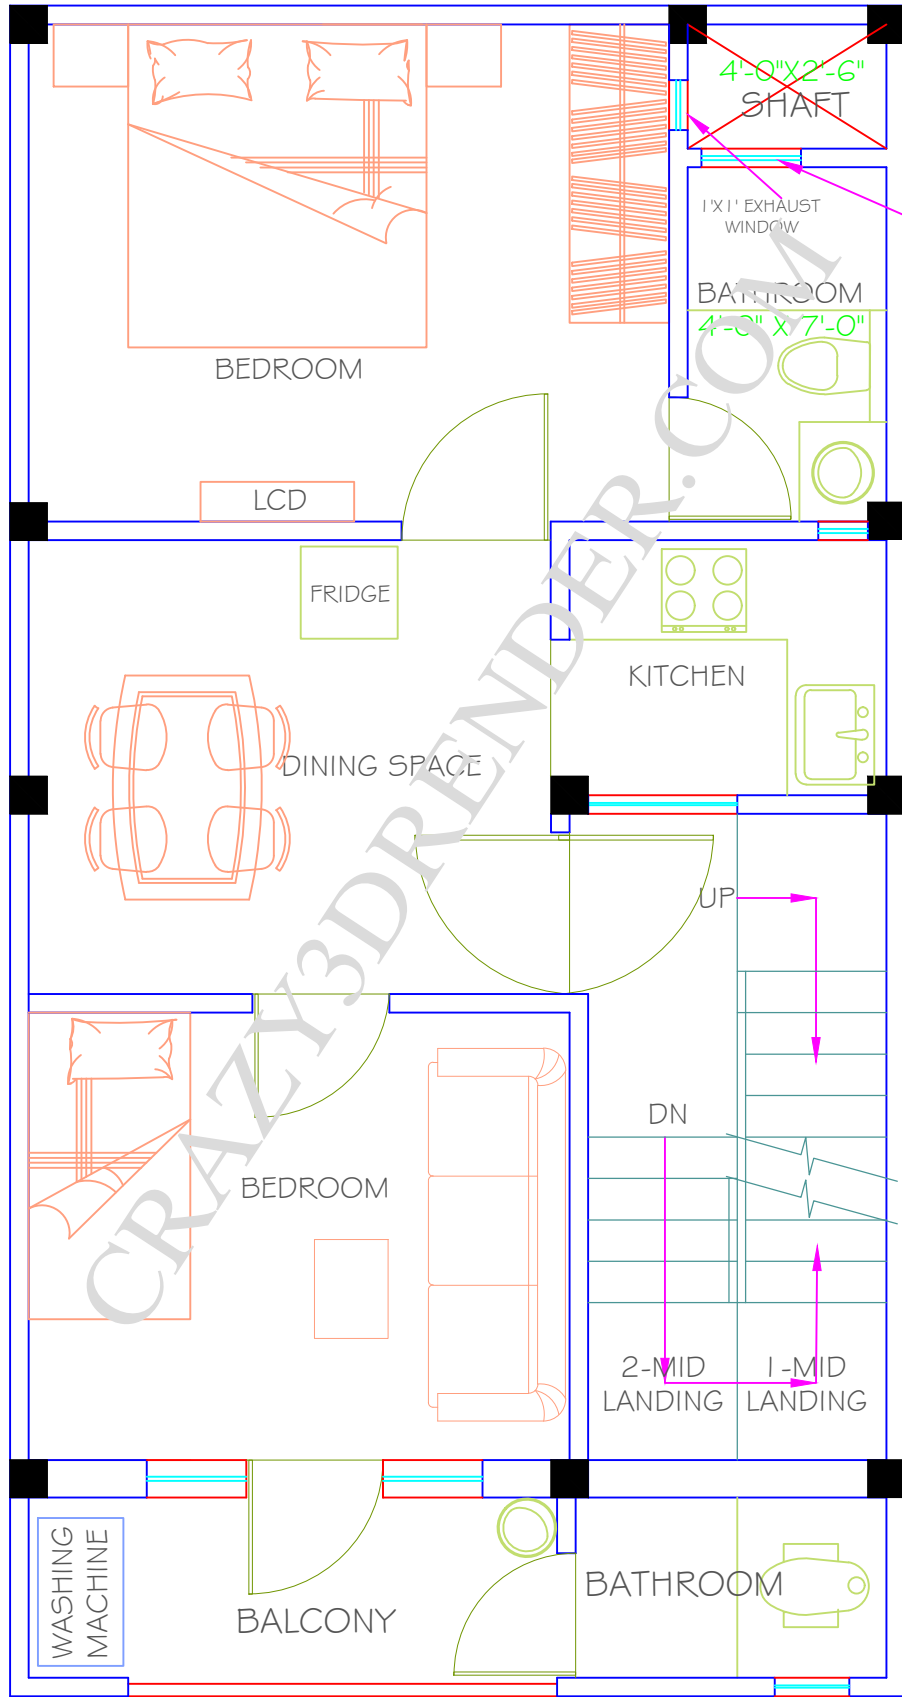

PROJECT:-
DELHI HARINAGAR

DRAWING TITLE: **FIRST FLOOR PLAN**

Designed	CRAZY3DRENDER	Eng.Chk.
Drawn by		Coordination
Date	16/01/2019	Approved
DRG	REV. 04	CAD file