


15'-0"

30'-0"

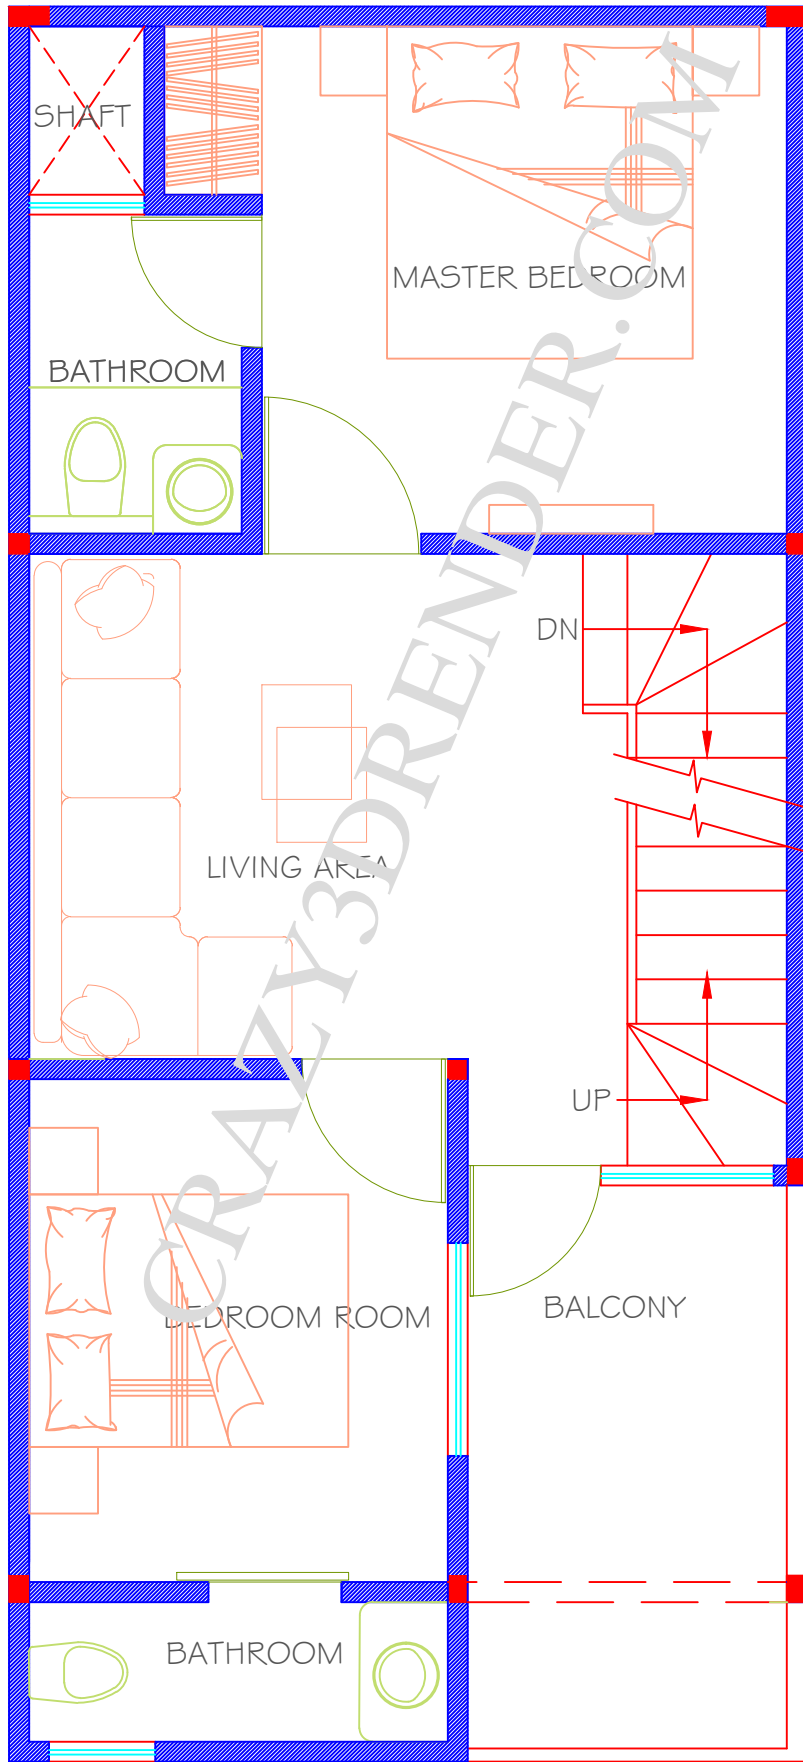

PROJECT:-

NOIDA

DRAWING TITLE: **FIRST FLOOR PLAN**

Designed		Eng.Chk.
Drawn by		Coordination
Date		Approved
DRG NO		CAD file