


EAST OTHER PROPERTIES

18'-0"

NORTH OTHER PROPERTIES

30'-0"

SOUTH OTHER PROPERTIES

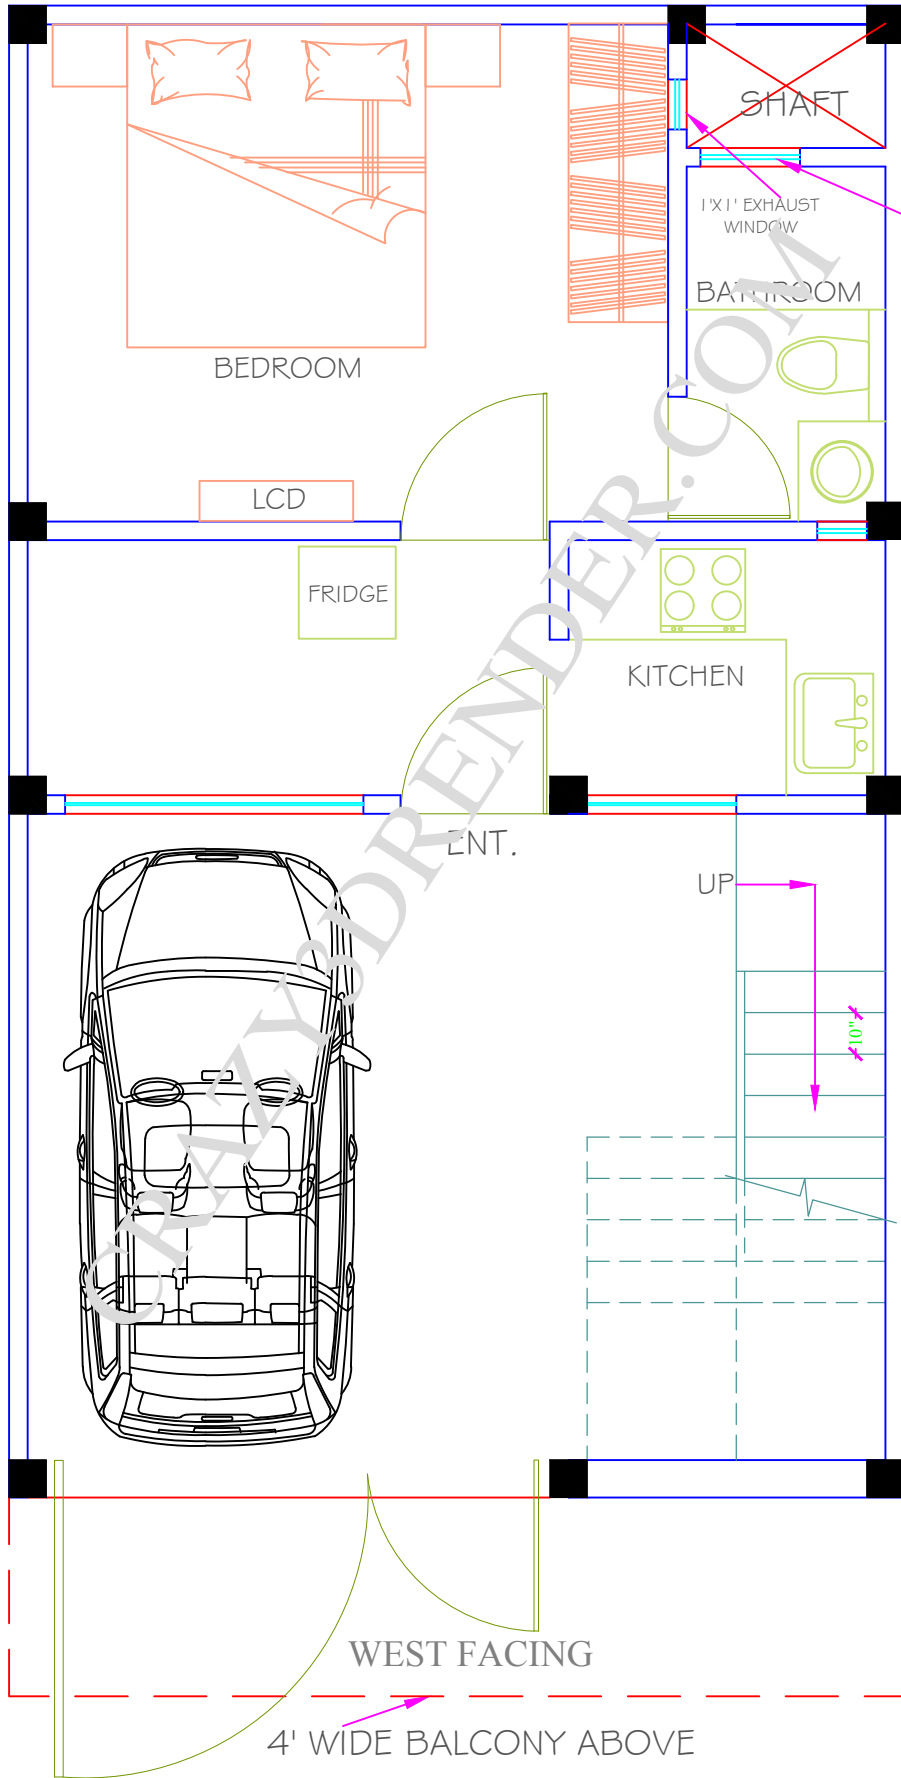

PROJECT:-

DELHI HARINAGAR

DRAWING TITLE:

GROUND FLOOR PLAN

Designed	CRAZY3DRENDER	Eng.Chk.
Drawn by		Coordination
Date	16/01/2019	Approved
DRG.		CAD file