


15'-0"

30'-0"

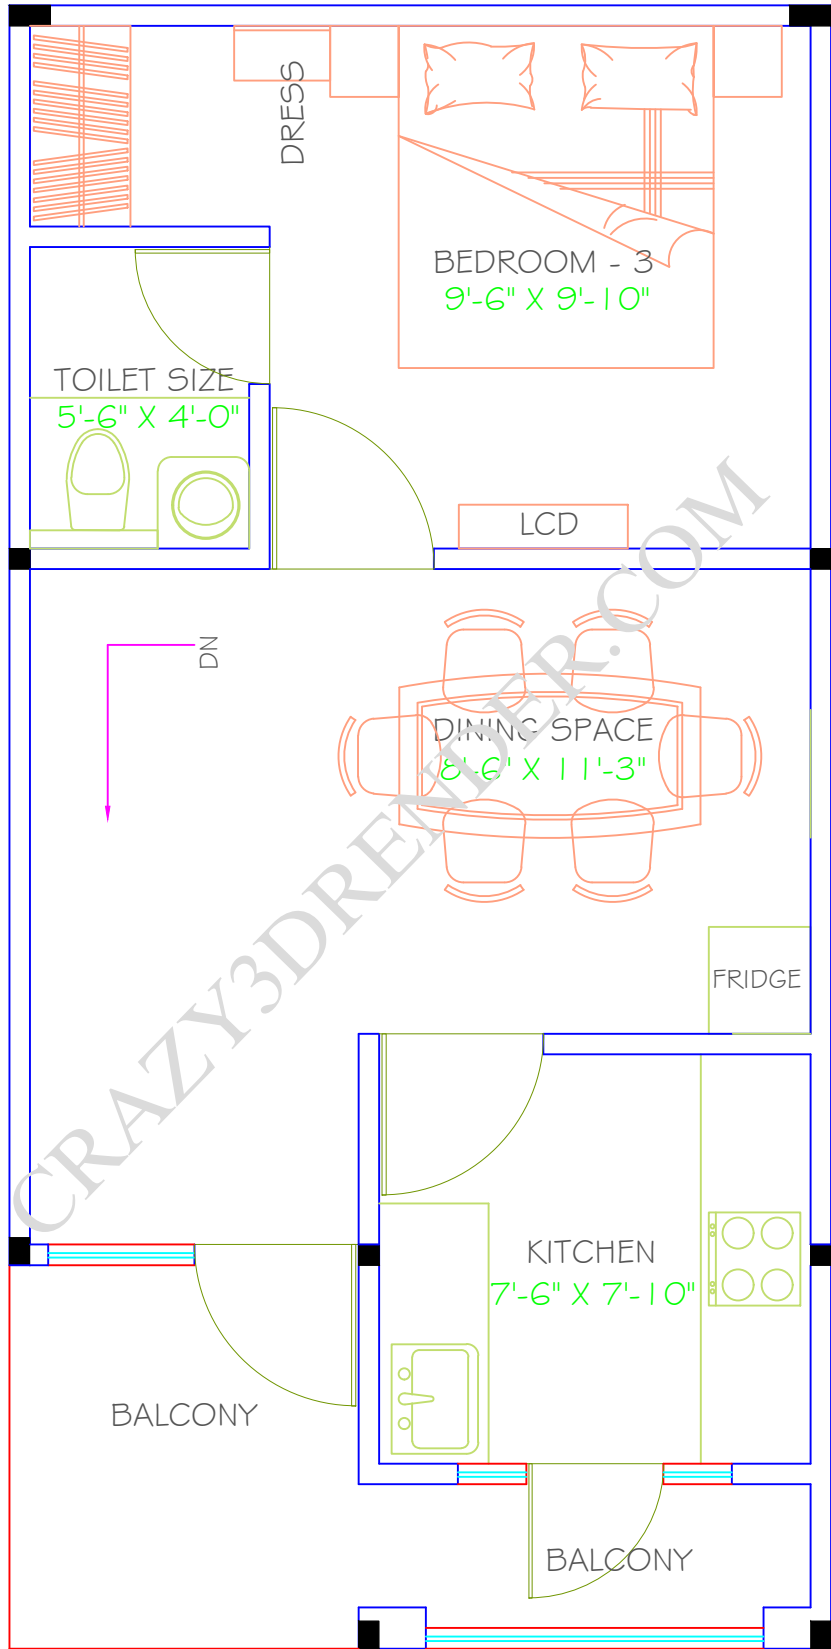

**FRONT FACING
PLOT SIZE 15'X30'
50 SQ. YARD**

PROJECT:-

DRAWING TITLE:

FIRST FLOOR PAN

Designed		Eng.Chk.
Drawn by		Coordination
Date		Approved
DRG NO		CAD file