


46'-0"  
36'-0"  
6'-0"

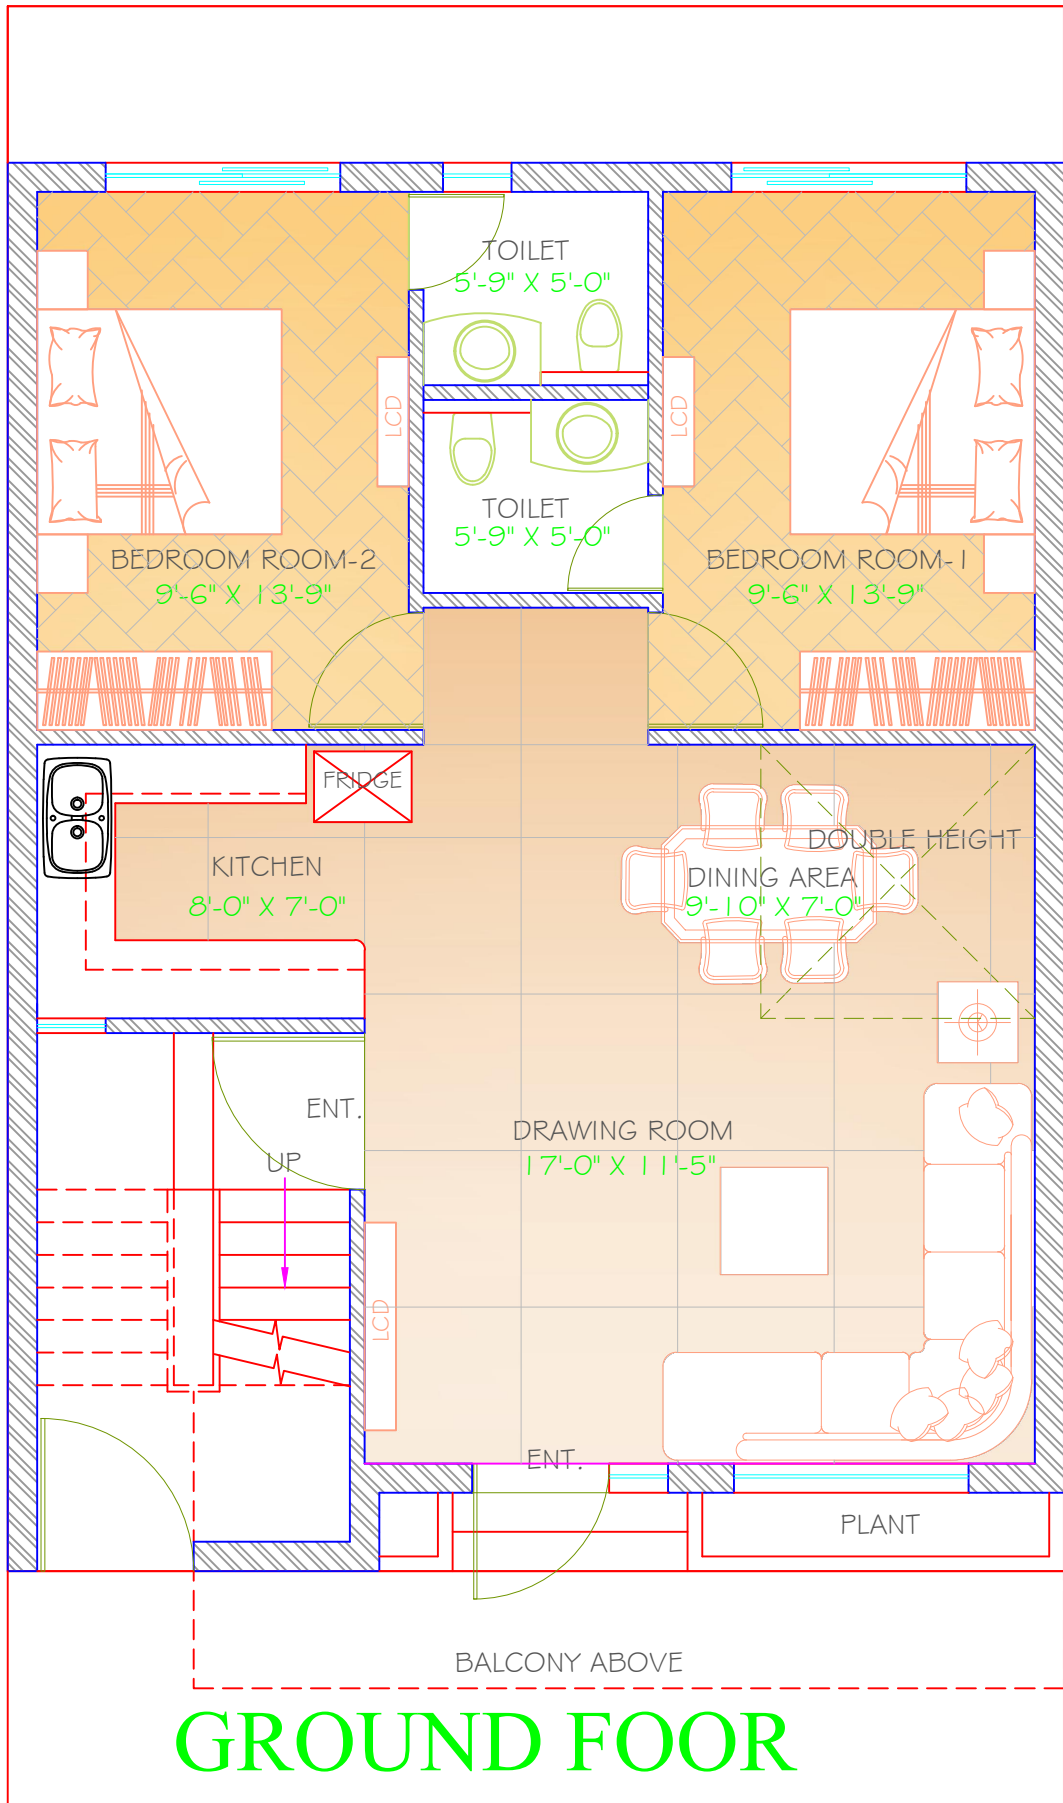

# GROUND FLOOR

22' WIDE ROAD

PROJECT:-

DRAWING TITLE:		
FURNITURE LAYOUT PLAN		
Designed		Eng.Chk.
Drawn by		Coordination
Date		Approved
DRG NO		CAD file