


15'-0"

30'-0"

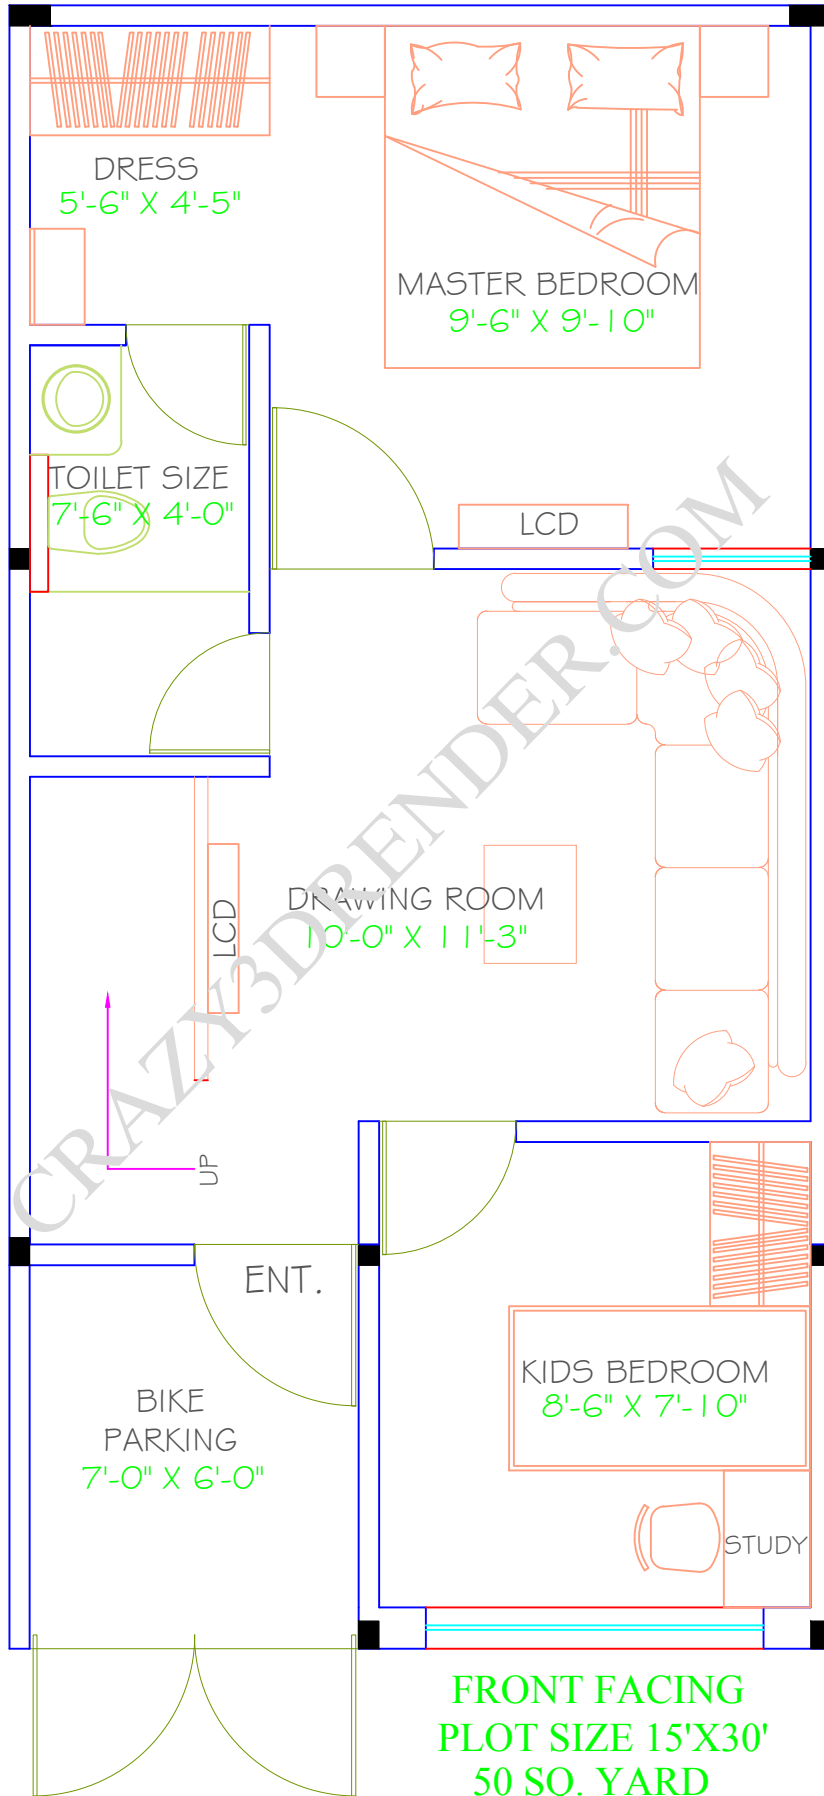

FRONT FACING  
PLOT SIZE 15'X30'  
50 SQ. YARD

PROJECT:-

DRAWING TITLE: GROUND FLOOR PAN

Designed		Eng.Chk.
Drawn by		Coordination
Date		Approved
DRG NO		CAD file