


46'-0"
36'-0"
6'-0"

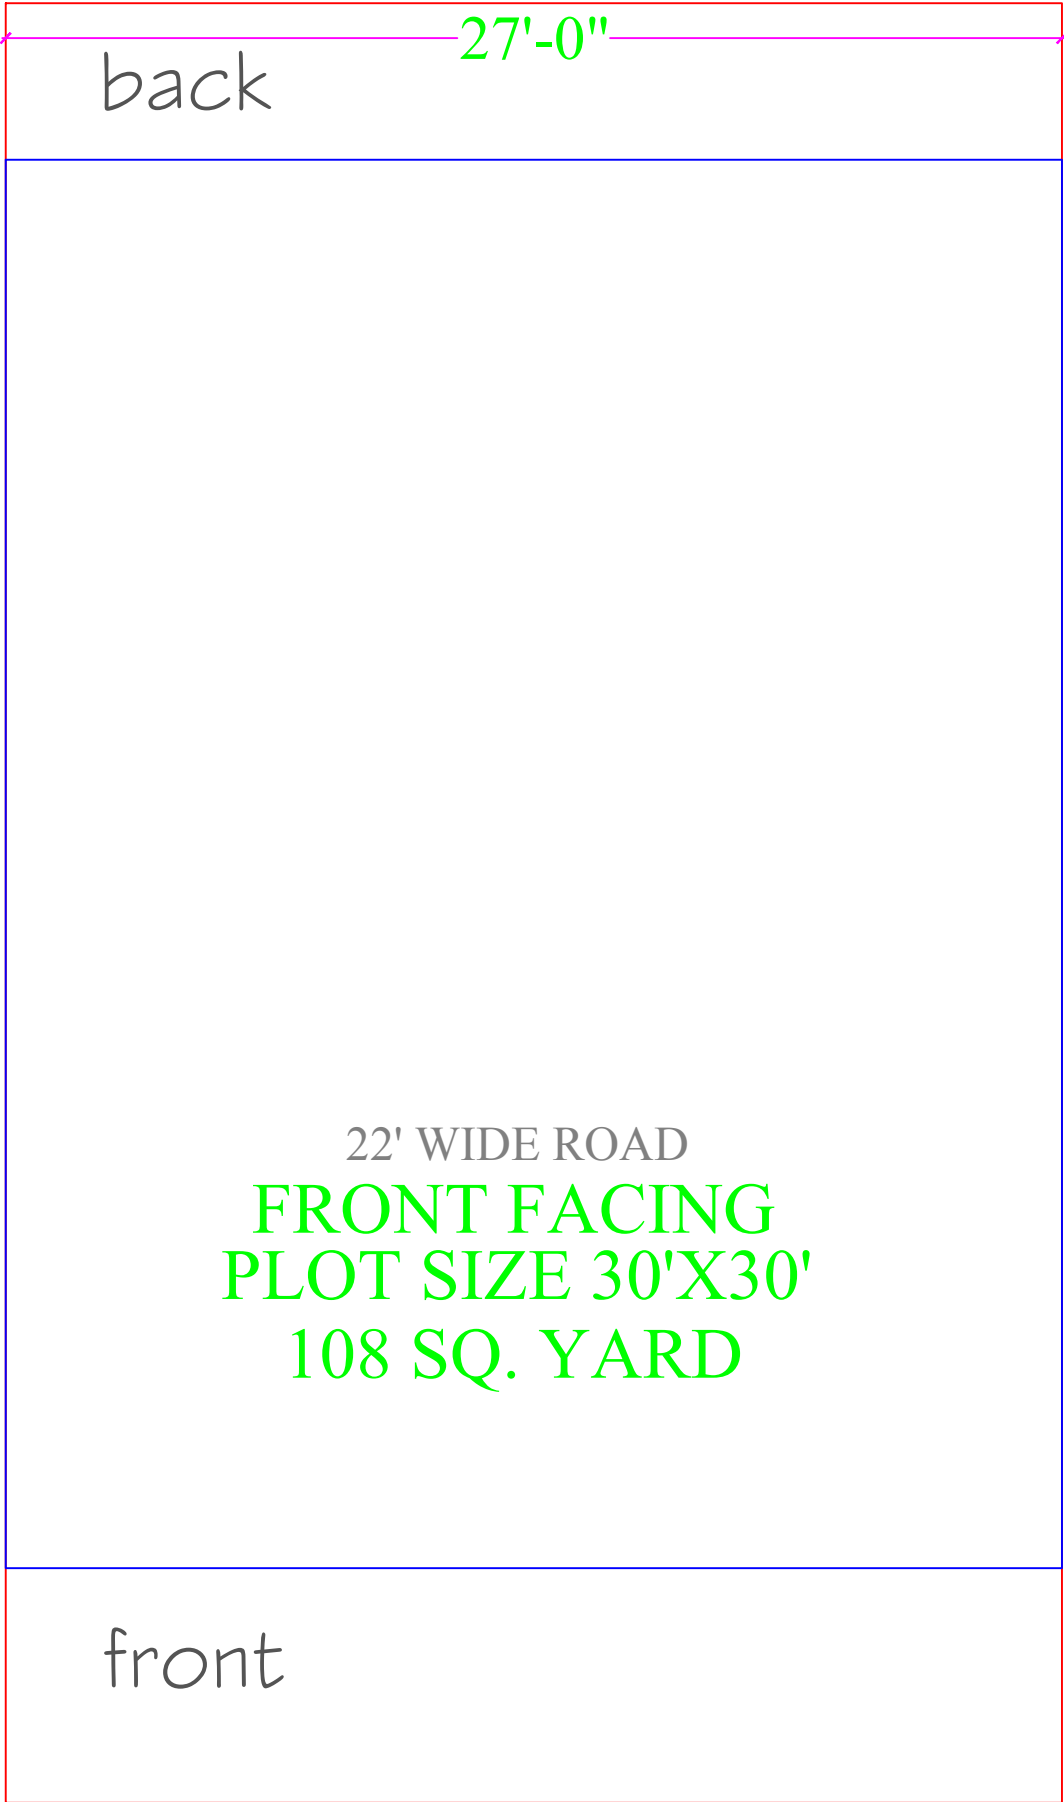

PROJECT:-

DRAWING TITLE:

LOCATION PLAN

Designed		Eng.Chk.	
Drawn by		Coordination	
Date		Approved	
DRG NO		CAD file	