


46'-0"
36'-0"
6'-0"

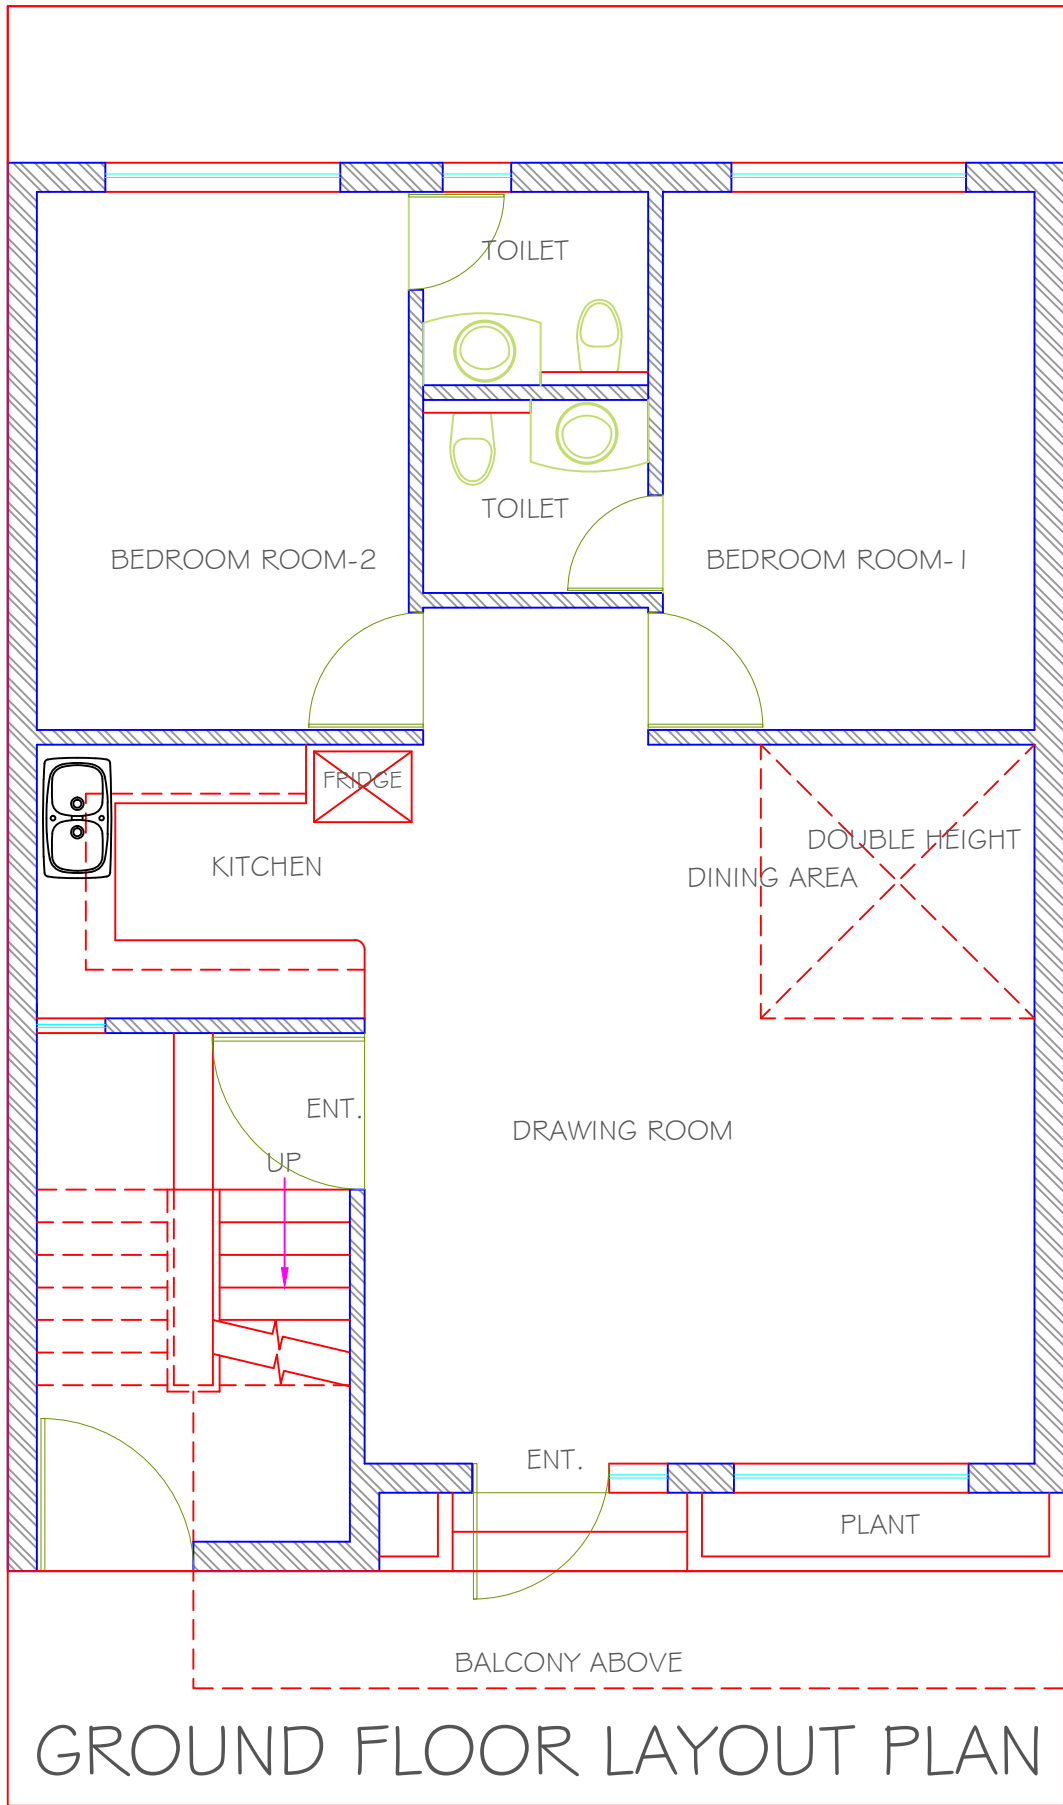

GROUND FLOOR LAYOUT PLAN

PROJECT:-

DRAWING TITLE:

WALL LAYOUT PLAN

Designed		Eng. Chk.
Drawn by		Coordination
Date		Approved
DRG NO		CAD file