


20'-0"

30'-0"

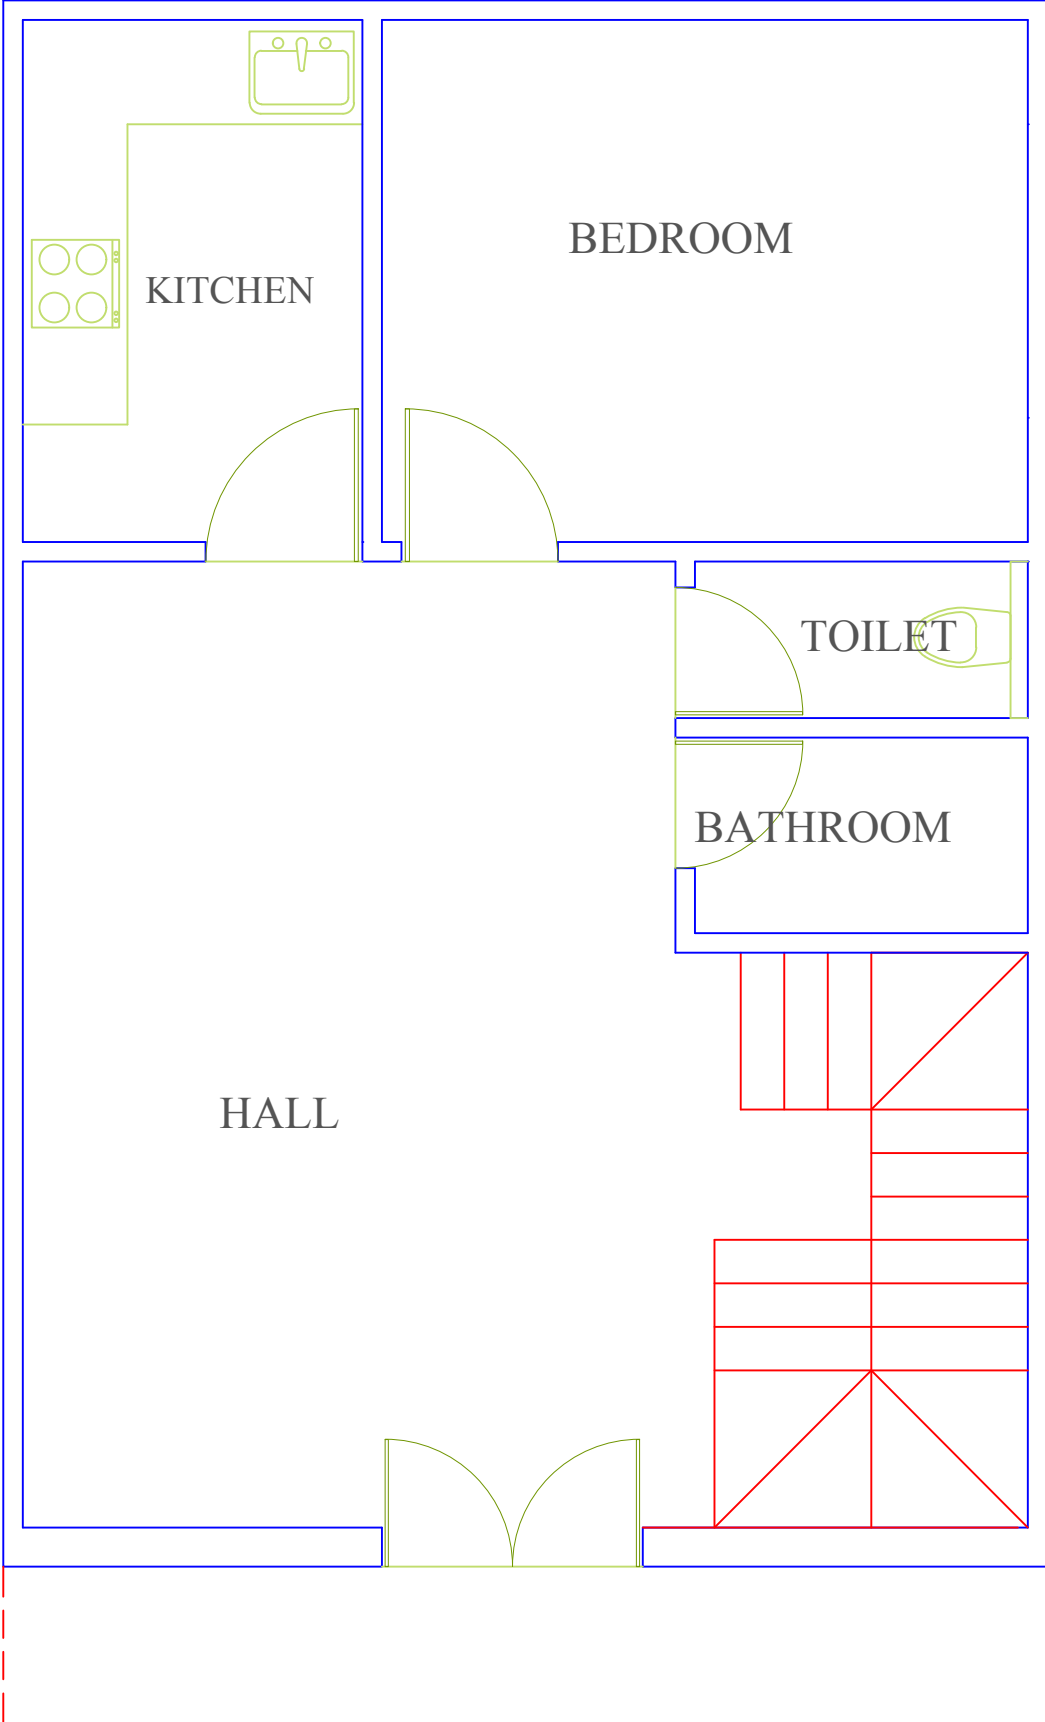

NORTH FACING
15' WIDE ROAD

OPTION-1